


SCALE : 0 5 10 15 20.M
0.M 20.M

SCALE 1:250 @A1

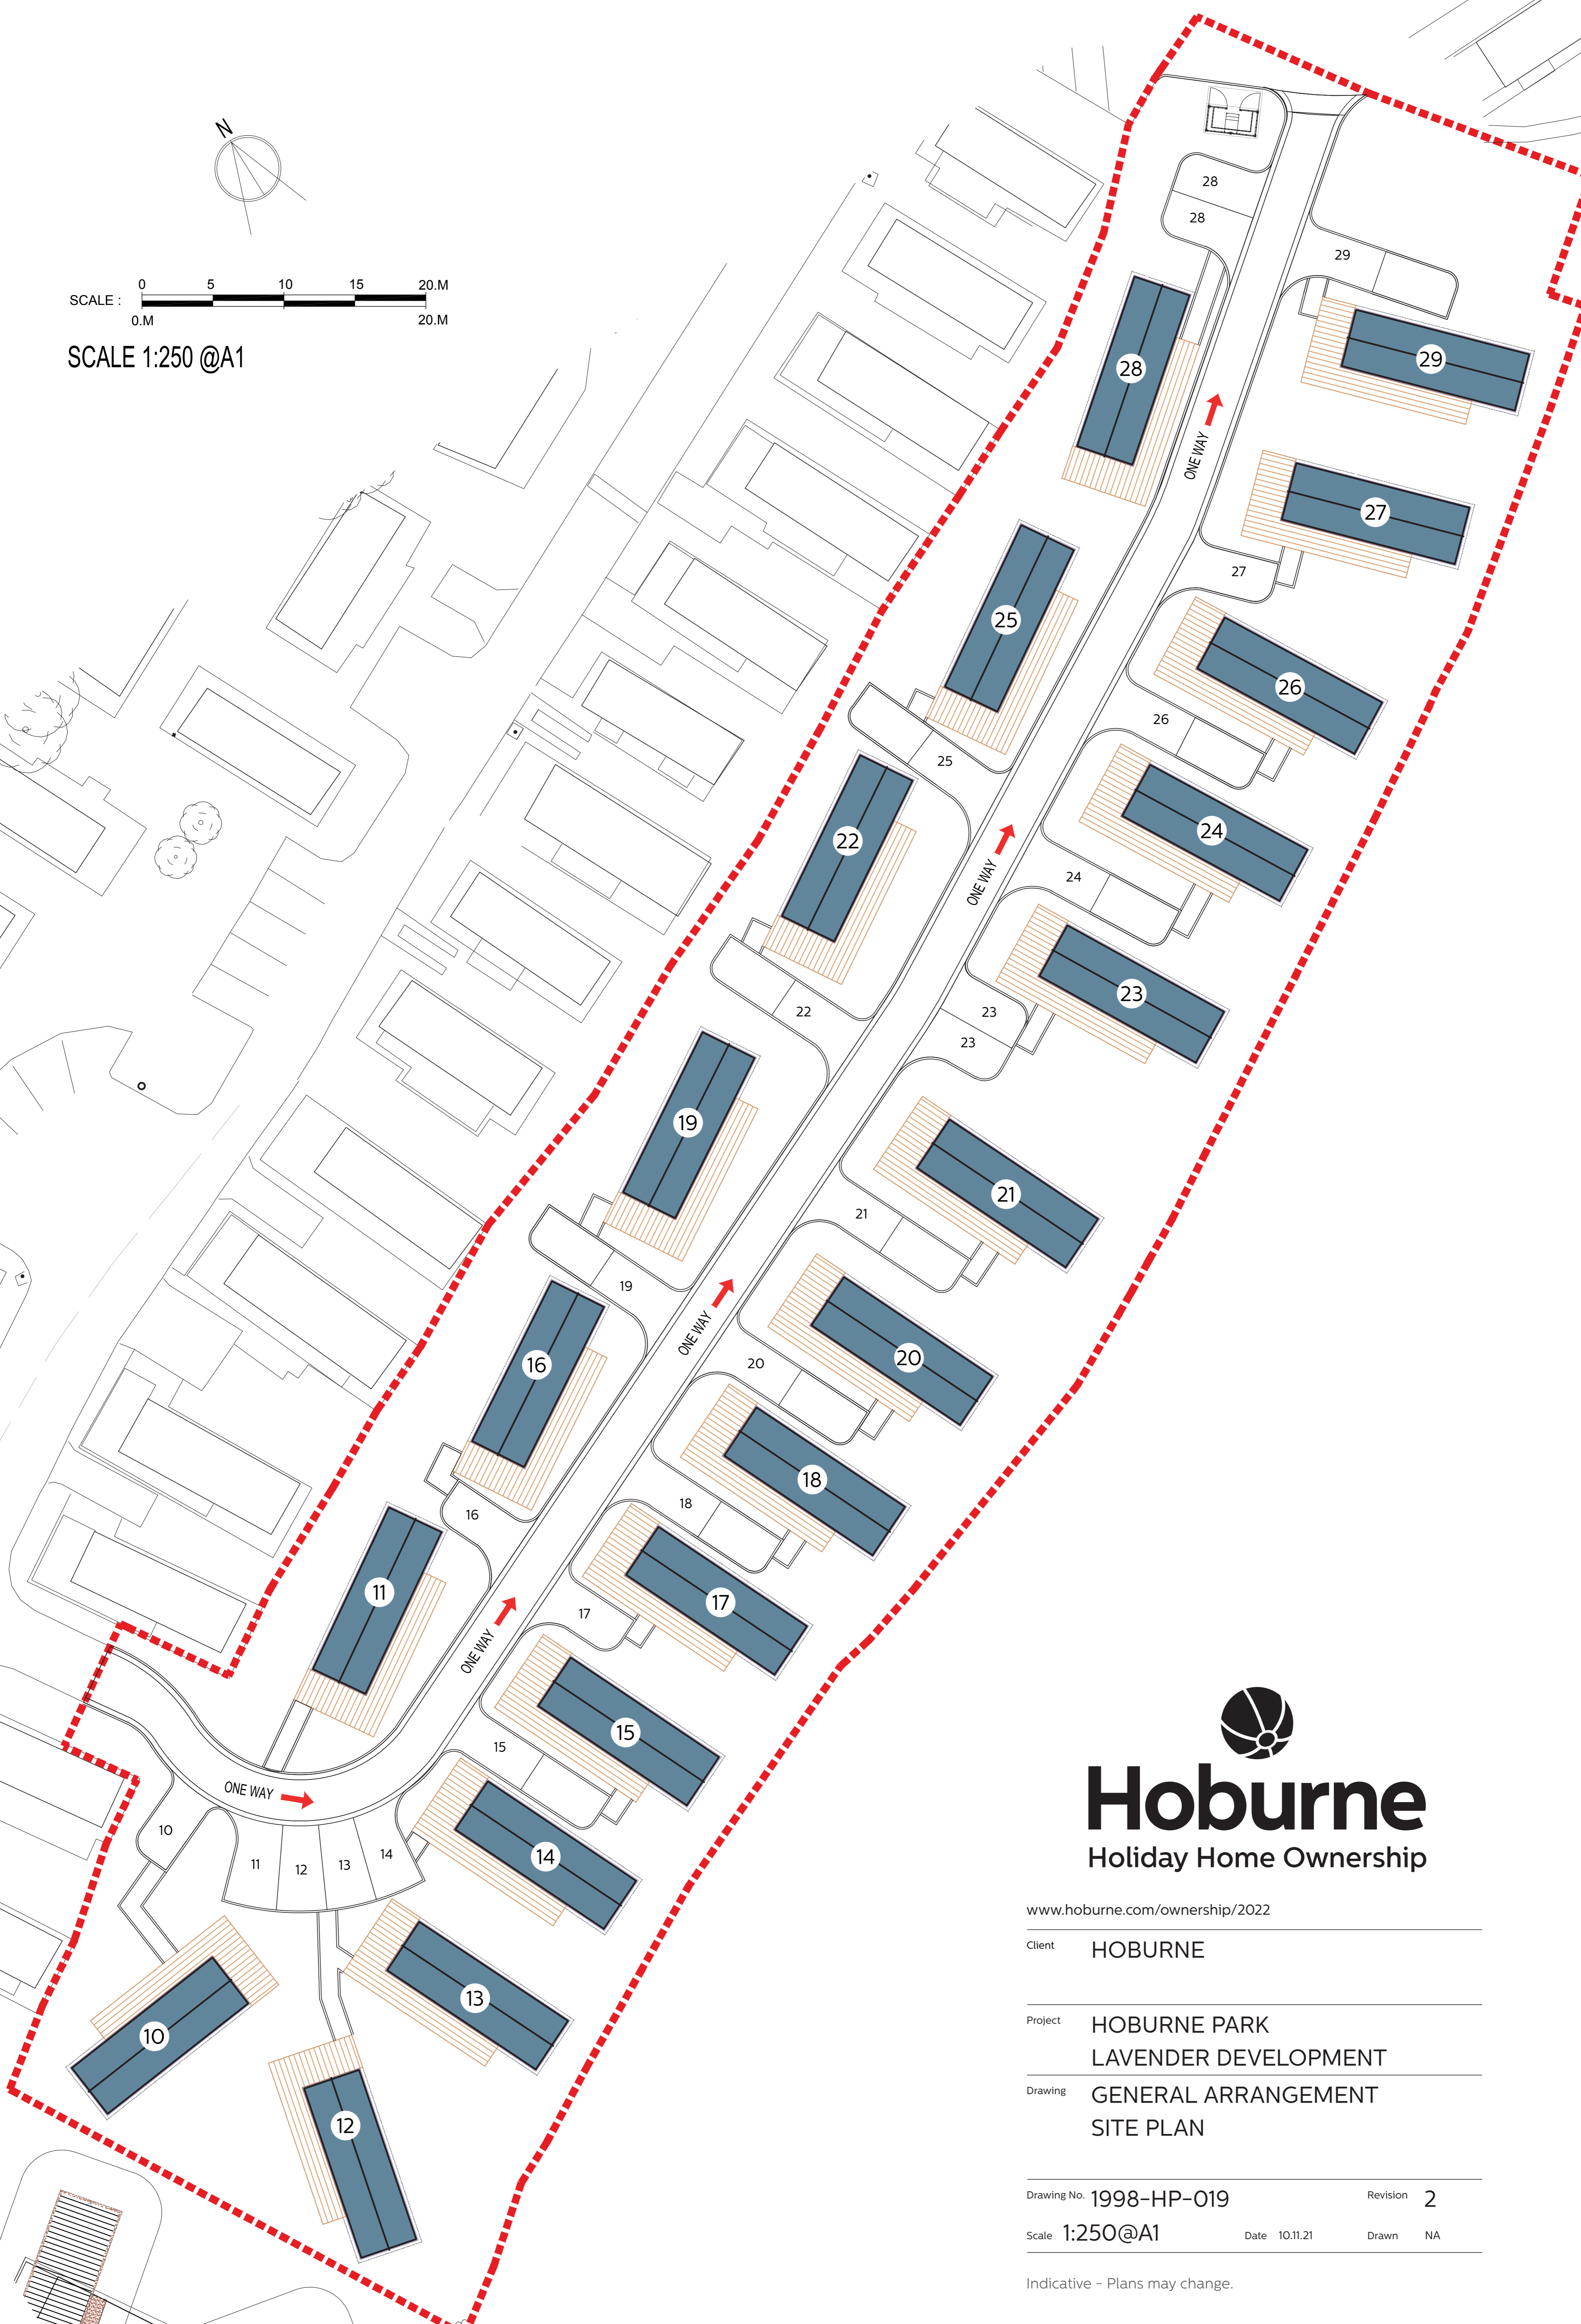

Hoburne

Holiday Home Ownership

www.hoburne.com/ownership/2022

Client HOBURNE

Project HOBURNE PARK
LAVENDER DEVELOPMENT

Drawing GENERAL ARRANGEMENT
SITE PLAN

Drawing No. 1998-HP-019

Revision 2

Scale 1:250@A1

Date 10.11.21

Drawn NA

Indicative - Plans may change.